


01 Site Plan
1003 SCALE: 1:100@A1

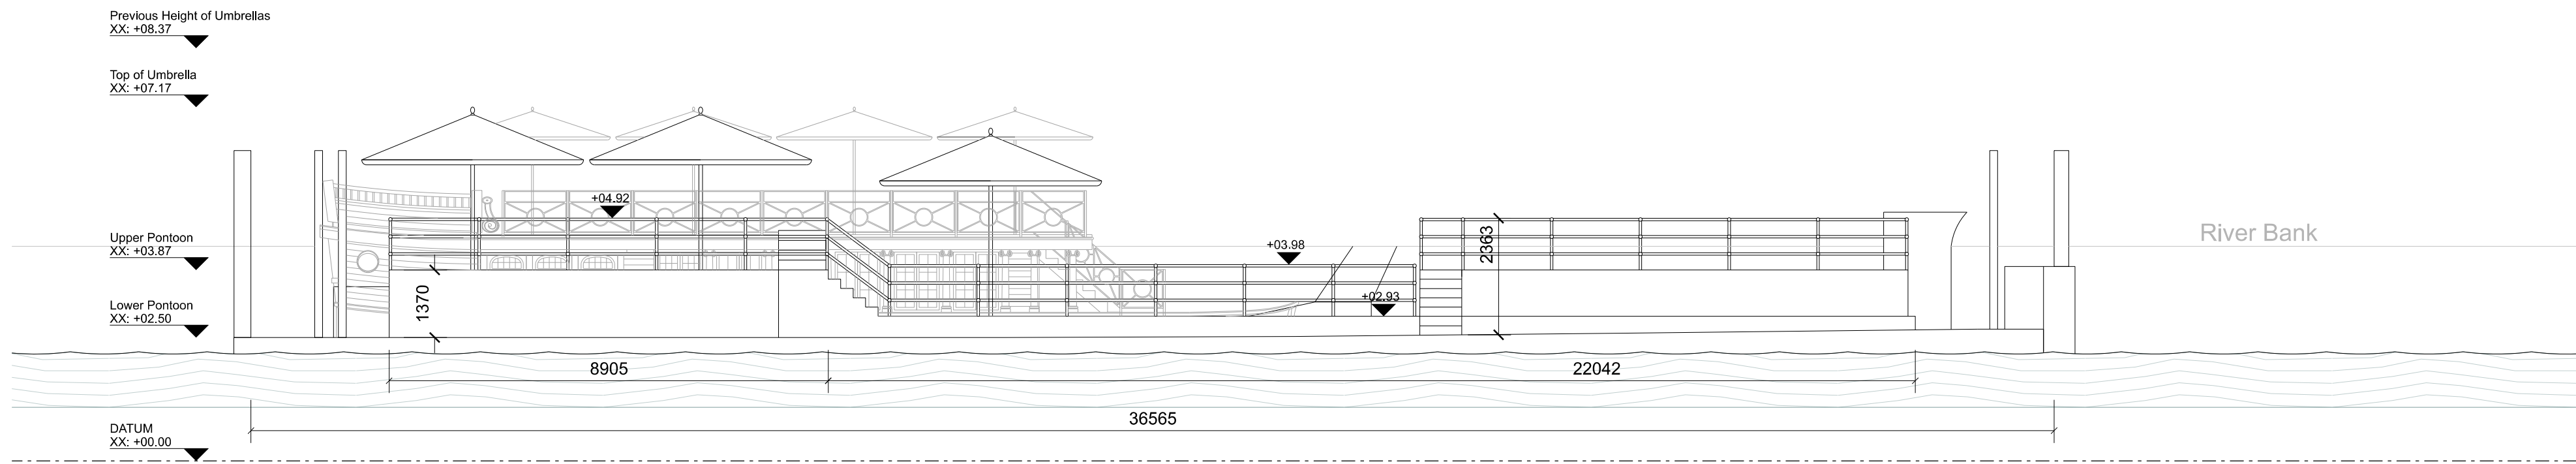

02 Site Elevation from River
1003 SCALE: 1:100@A1