




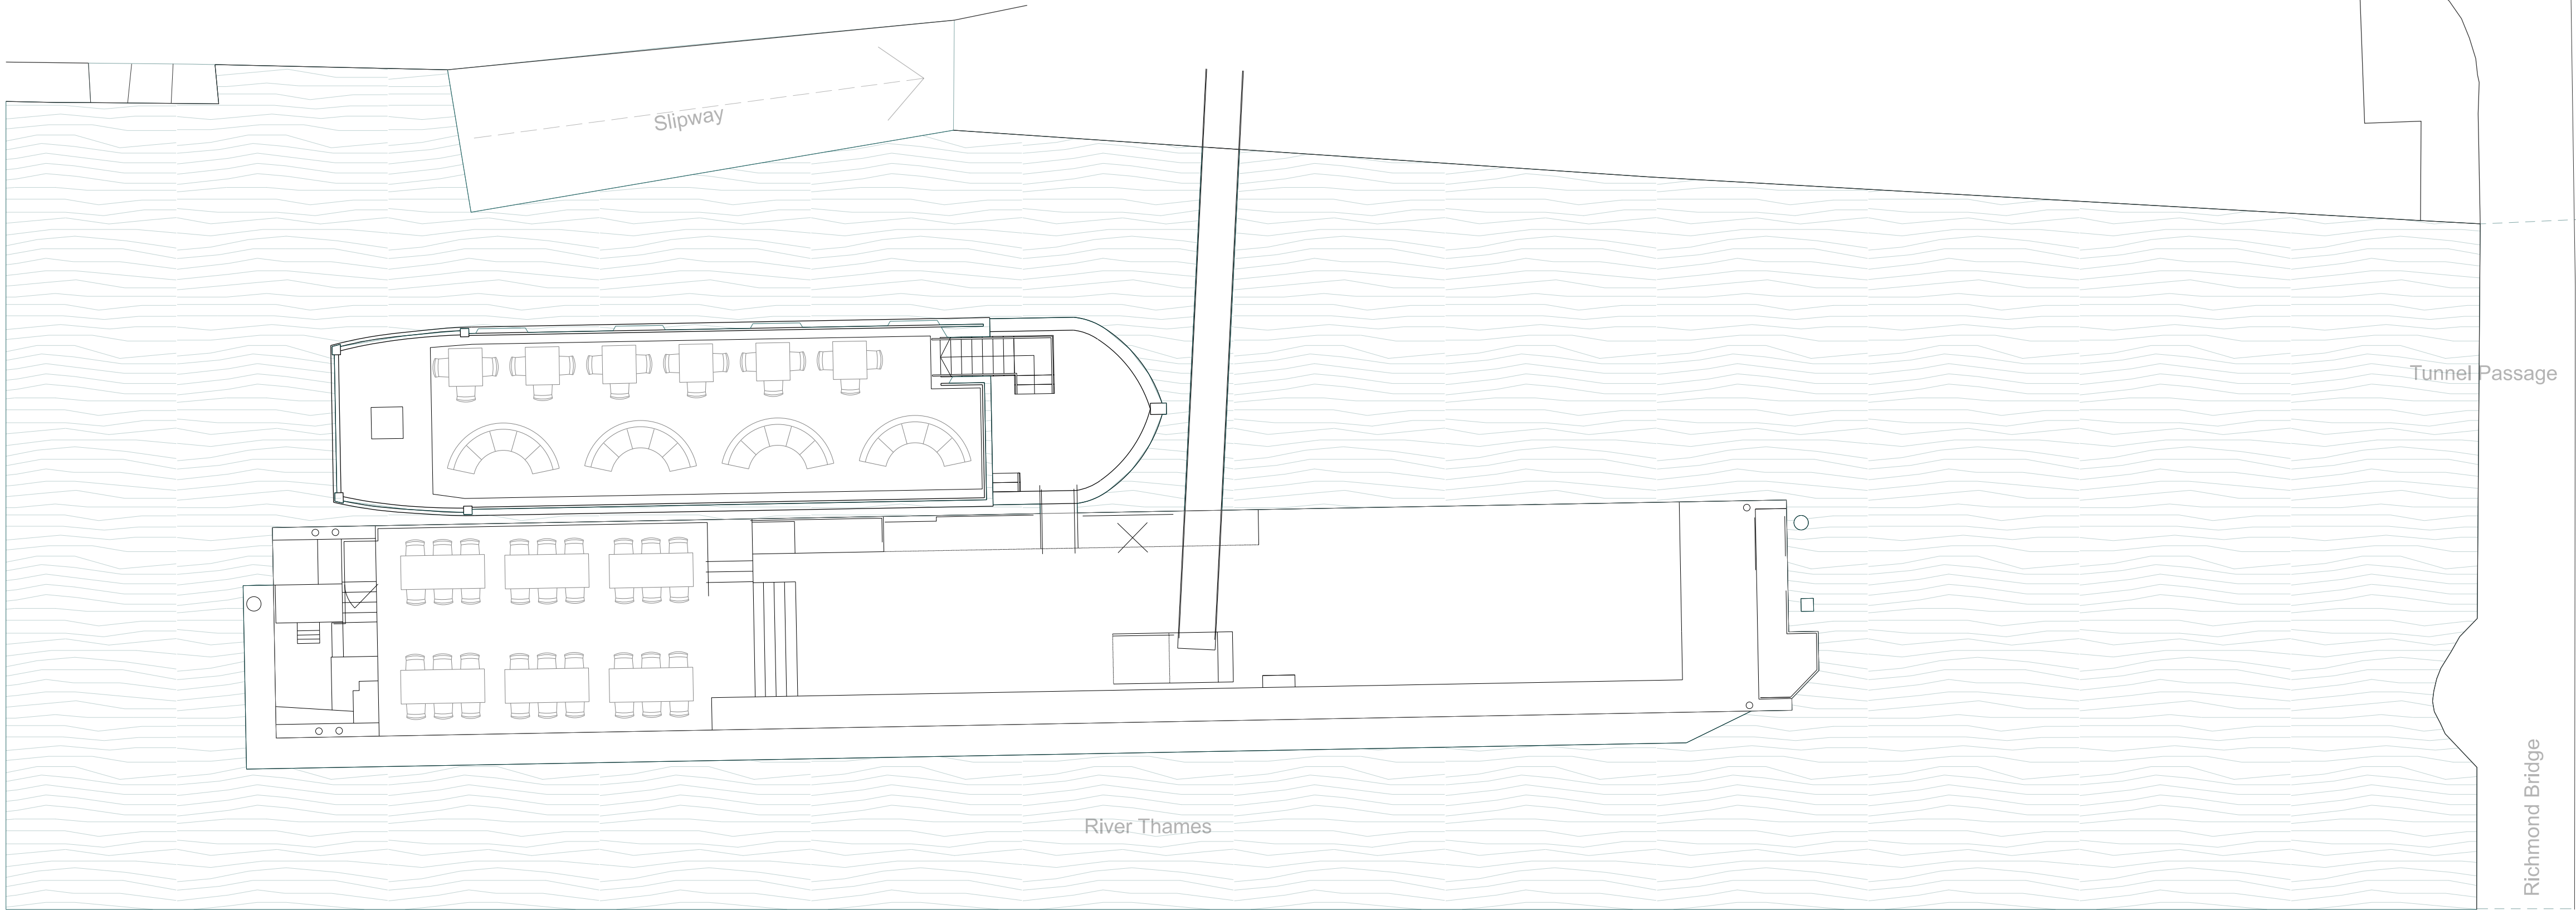


01 Site Plan
1007 SCALE: 1:100@A1

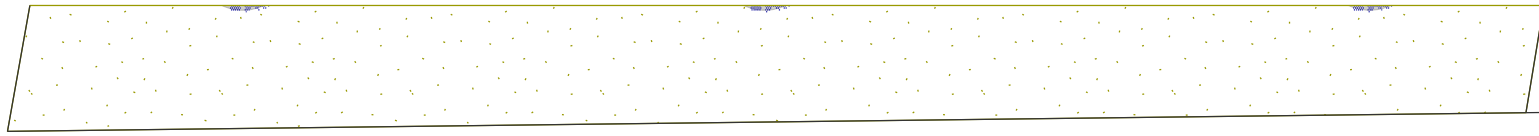

02 Site Elevation from River
1007 SCALE: 1:100@A1

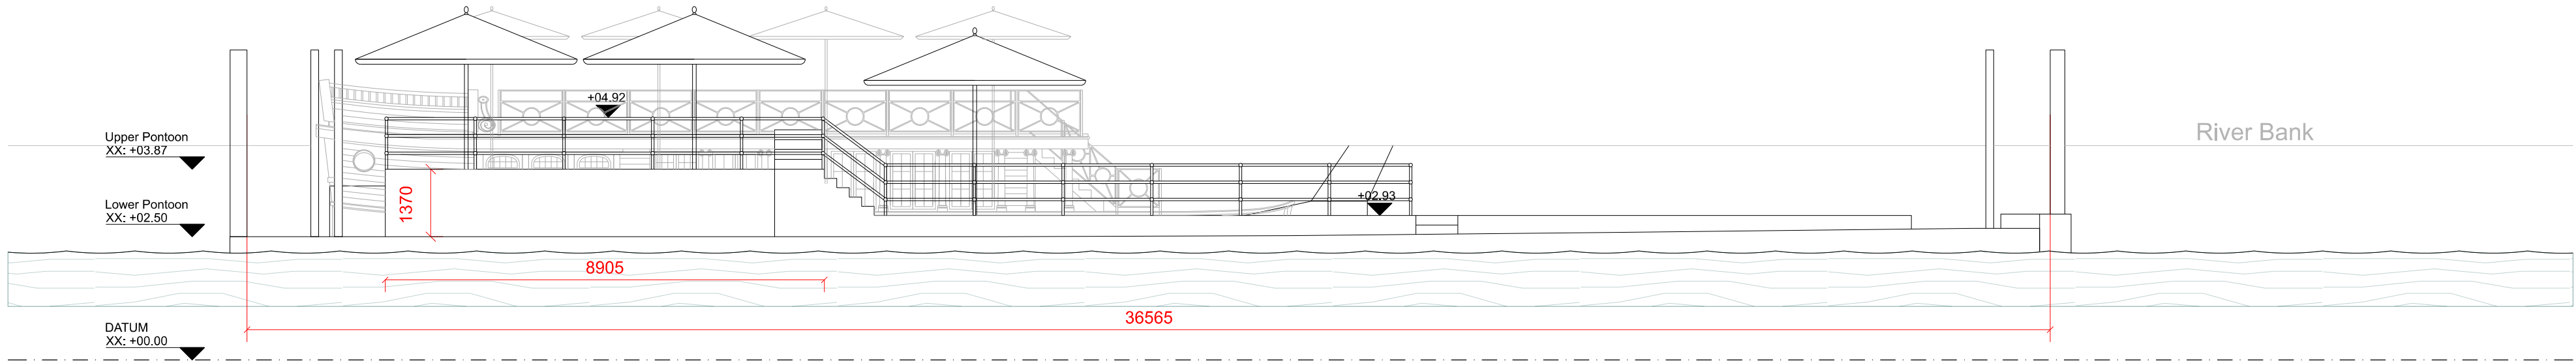

General Notes:
Do not scale from this drawing. Use marked dimensions only.
Should any discrepancies be noted, please inform this office immediately.
This drawing is copyright of Matthew Alchurch Architects Limited

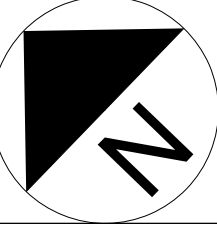

OPTION 04

- Umbrellas removed at upstream end, retained for downstream (x 3).
- Tables and chairs removed from upstream end and middle of pontoon (7 covers).
- Bulk at upstream end lowered
- Railings removed at upstream end

P01 Issued for information
Rev: Description: 10.11.25 SSB SSB
Date: Dnw: Chk:

the boathouse design studio
27 ferry road teddington tw11 9nn
t: 020 8973 0050
e: info@maa-architects.com
w: www.maa-architects.com



Client:
Turks Boatyard Ltd

Project Name:
Turks Boat Richmond

Drawing Title:
Turks Richmond Bridge Pontoon and Jesus Barge Alternative Option 04

Drawing Status: Planning	Status Code: S1	Project No: TUK03	Scale at A1: 1:100
Drawing No: TUK02-MAA-XX-XX-A-1007	Revision: P01	Date: Nov 25	Scale at A3: 1:200